


Construction of Surface Water Tank (Communal) (3000 Gallon)

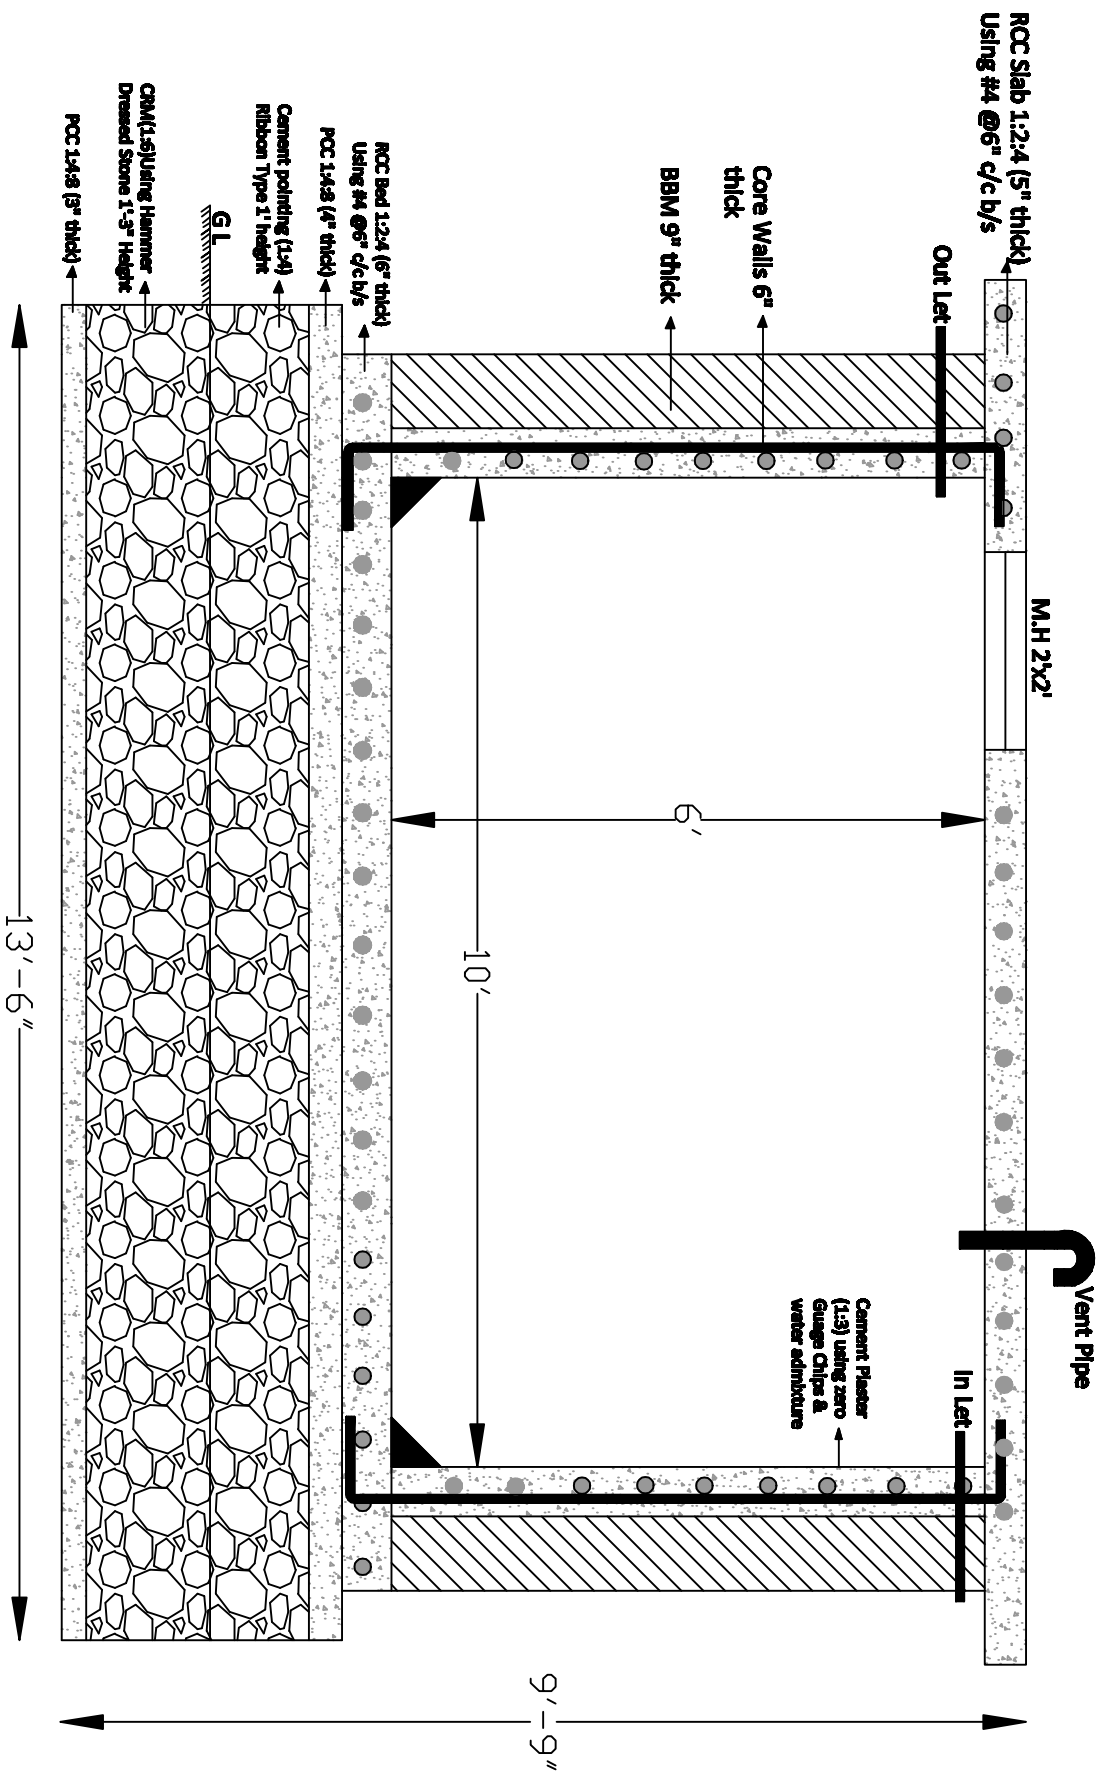

Water Tank Front
Elevation Safi Abad

Prepared By:
IDEA Engineer

Funded by:
IOM