


Construction of Surface Water Tank (Communal)(10'x7'x6')

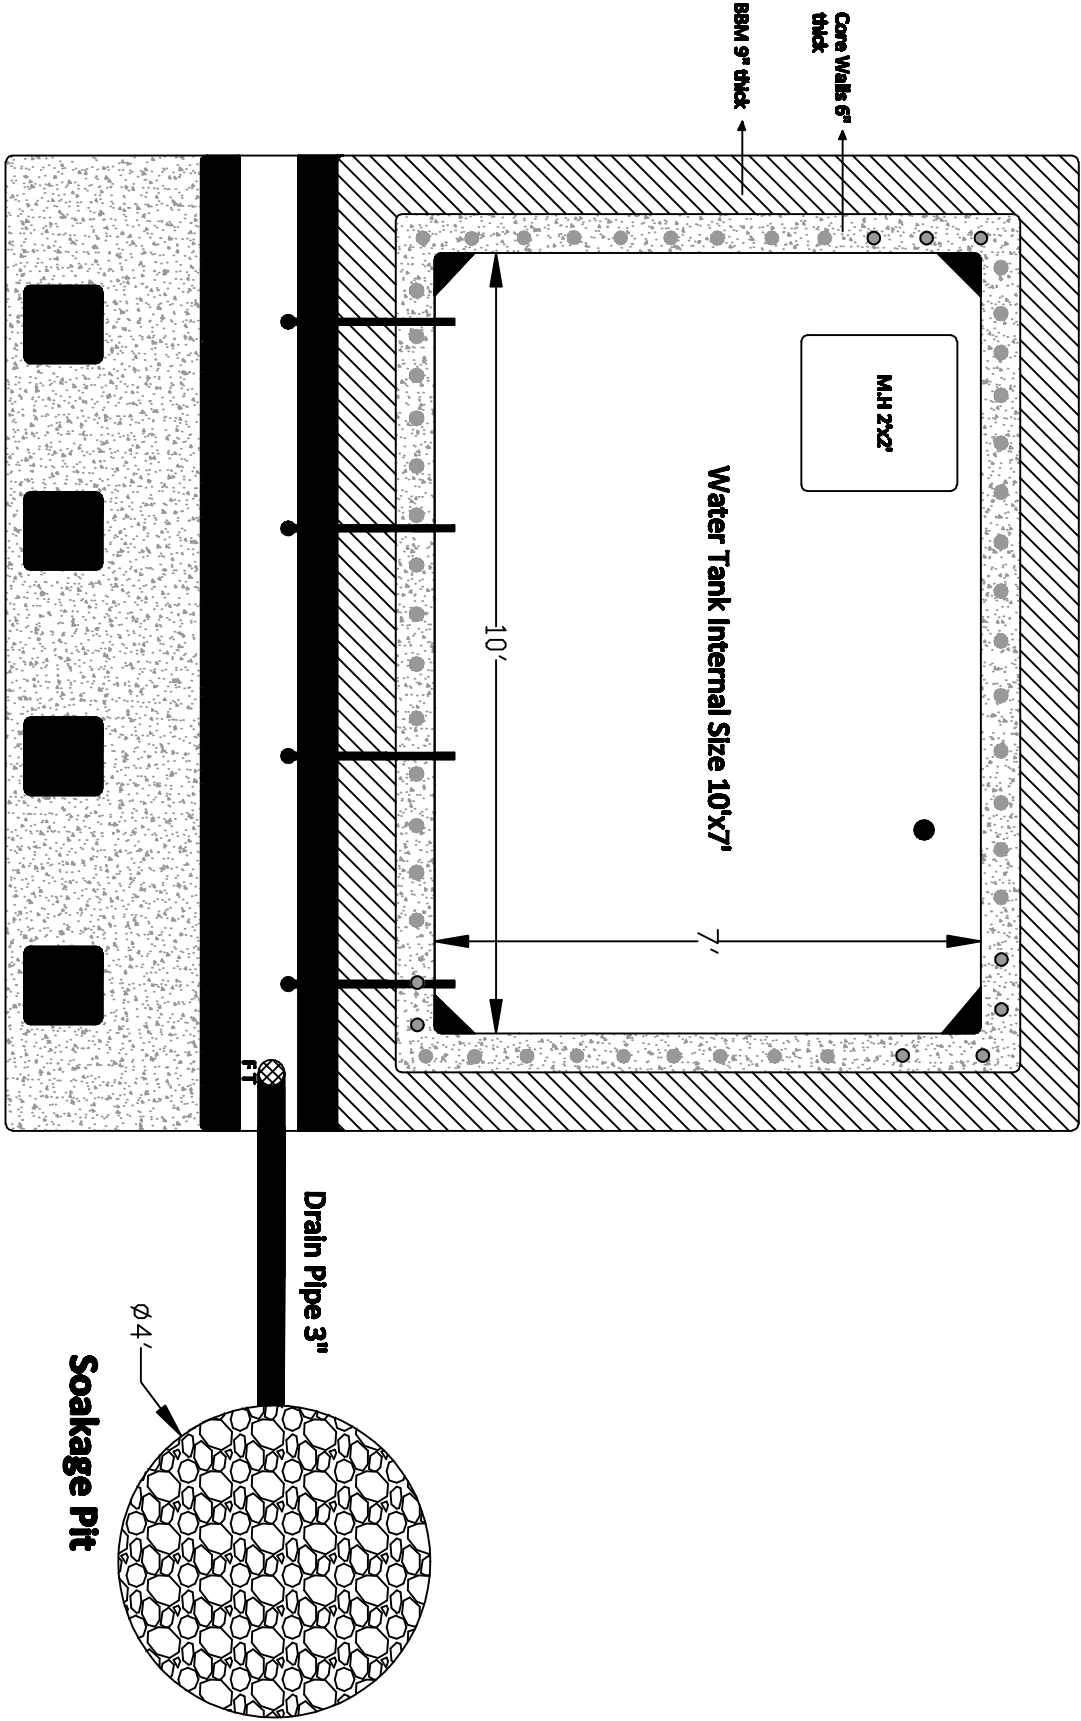

Water Tank Top View
Saifi Abad

Prepared By:
IDEA Engineer

Funded by:
IOM