


Plan

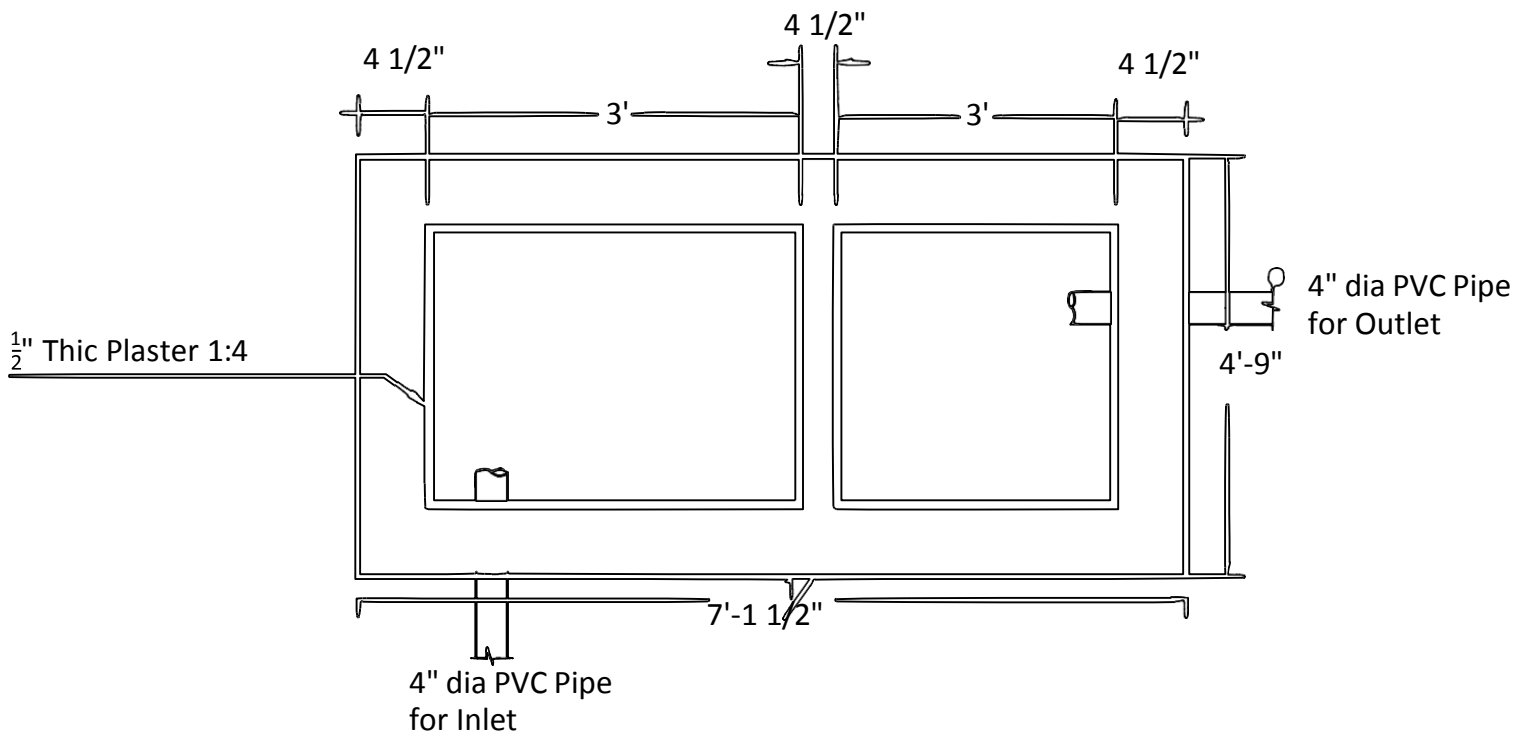

Section

